



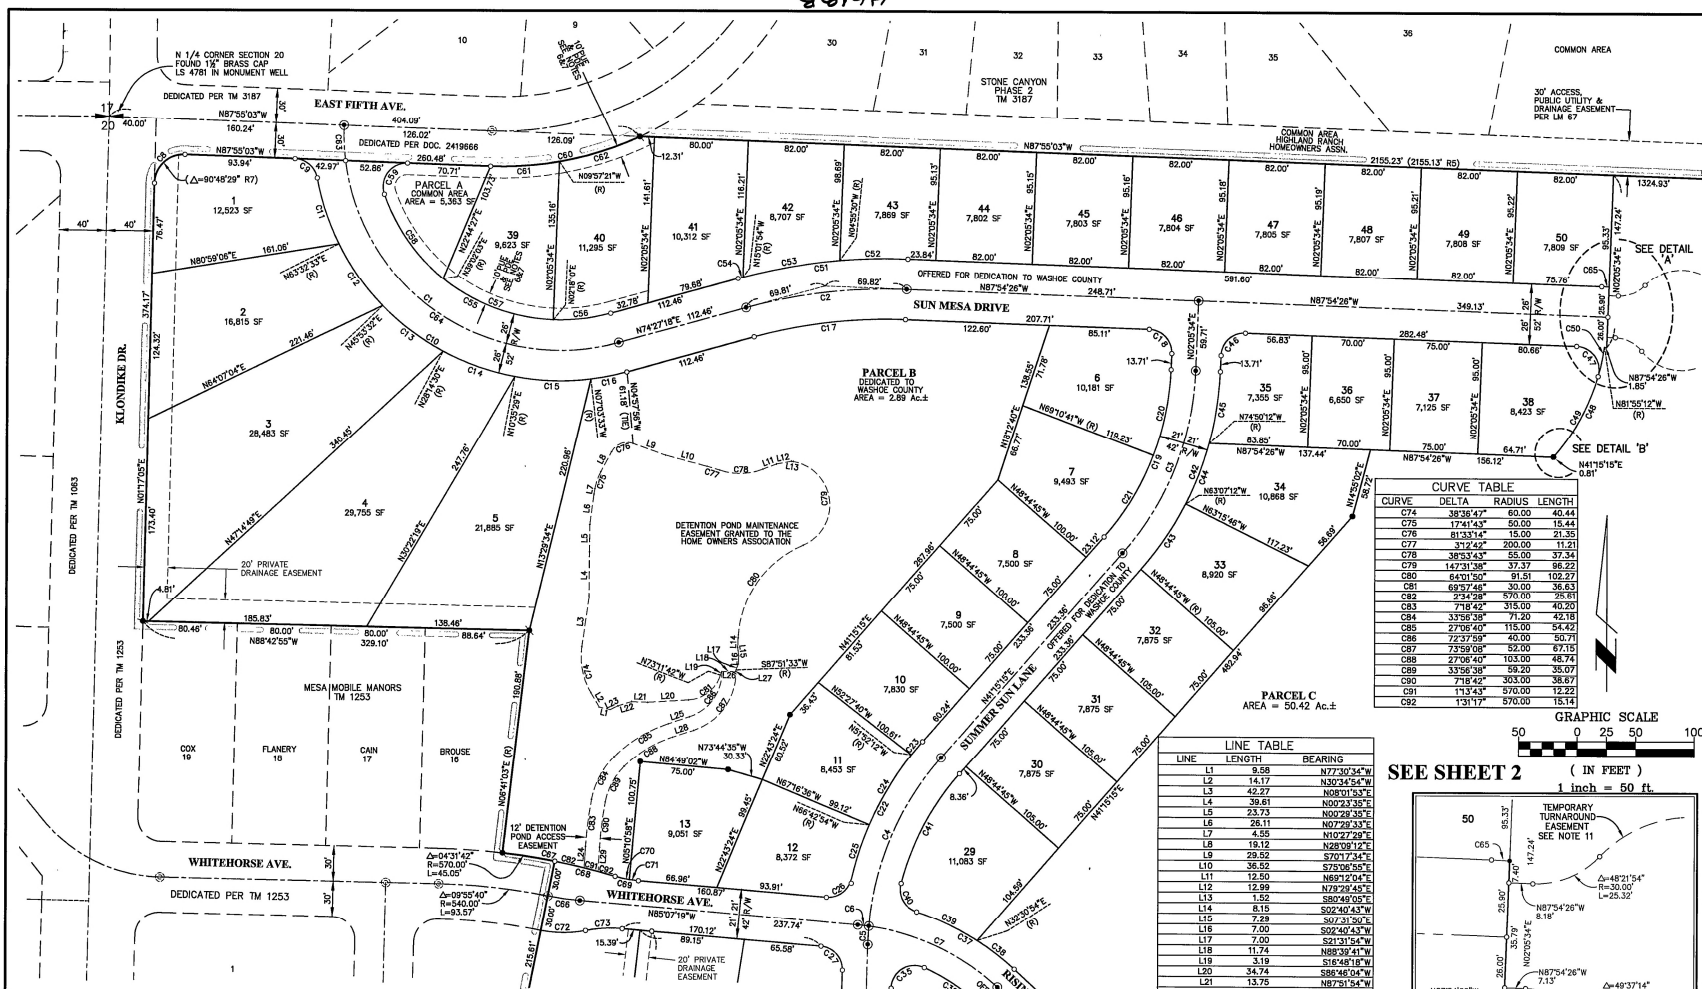


REFERENCES


- Official Plat of Bruce Subdivision, recorded on June 6, 1968 as Subdivision Tract Map 1063, File No. 116870, Official Records of Washoe County.
- Official Plat of Mesa Mobile Manors, recorded on September 17, 1971 as Subdivision Tract Map 1253, File No. 219239, Official Records of Washoe County.
- Final Map of Oak Subdivision, recorded on December 14, 1983 as Subdivision Tract Map 2131, File No. 896177, Official Records of Washoe County.
- Map of Division into Large Parcels for Gwen P. Wilson, Beverly P. DeAngelo and Conrad Priess, recorded on October 24, 1984 as Land Map 67, File No. 957926, Official Records of Washoe County.
- Official Plat of Stone Canyon Phase 2, recorded on September 22, 1995 as Subdivision Tract Map 3187, File No. 1927638, Official Records of Washoe County.
- A right of way for ditches and canals was granted by Document No. 218272, Official Records of Washoe County.
- Deed of Dedication recorded on February 3, 2000 as Document No. 2419666, Official Records of Washoe County.
- Preliminary Title Report provided by First American Title Company, Order No. NCS-73502-RENO, Dated December 07, 2005.

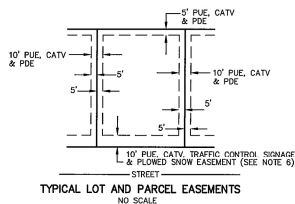

SEE SHEET 4

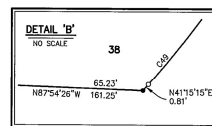

SEE SHEET 2 (IN FEET)

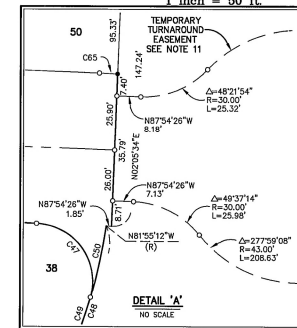

OFFICIAL PLAT OF
SUN MESA - PHASE 1

WASHOE COUNTY

POR. NE 1/4 SECTION 20, T20N, R20E, MDM

NEVADA

Stantec Consulting
8880 Sierra Center Parkway
Suite 100
Reno, Nevada 89511
Tel: (775) 850-0777
Fax: (775) 850-0787
stantec.com

APP NO. 180100789
DESIGNED CS
DRAWN AutoCad
CHECKED
DATE DEC. 5, 2005
NO. SHEET 3 OF 4 SHEETS

3360640

Subdivision Tract Map 4618B

ALL RIGHTS RESERVED
FOR ANY SUBSEQUENT
CHANGES TO THIS MAP

CUMULATIVE INDEX
SHOULD BE EXAMINED
FOR ANY SUBSEQUENT
CHANGES TO THIS MAP